


GRASS POINTING  
OBTAINED BY FILLING JOINTS  
WITH SOIL CONTAINING  
GRASS SEED

DGE TRIM  
IN SPLIT BLOCKS LAID  
ON C.L.S.

INSTALLATION AND  
DRAINAGE BED IN FINE GRAVEL  
10 CM. THICK

5 OR 8 CM. T  
HICK SLABS OF AVERAGE  
TO LARGE SIZE



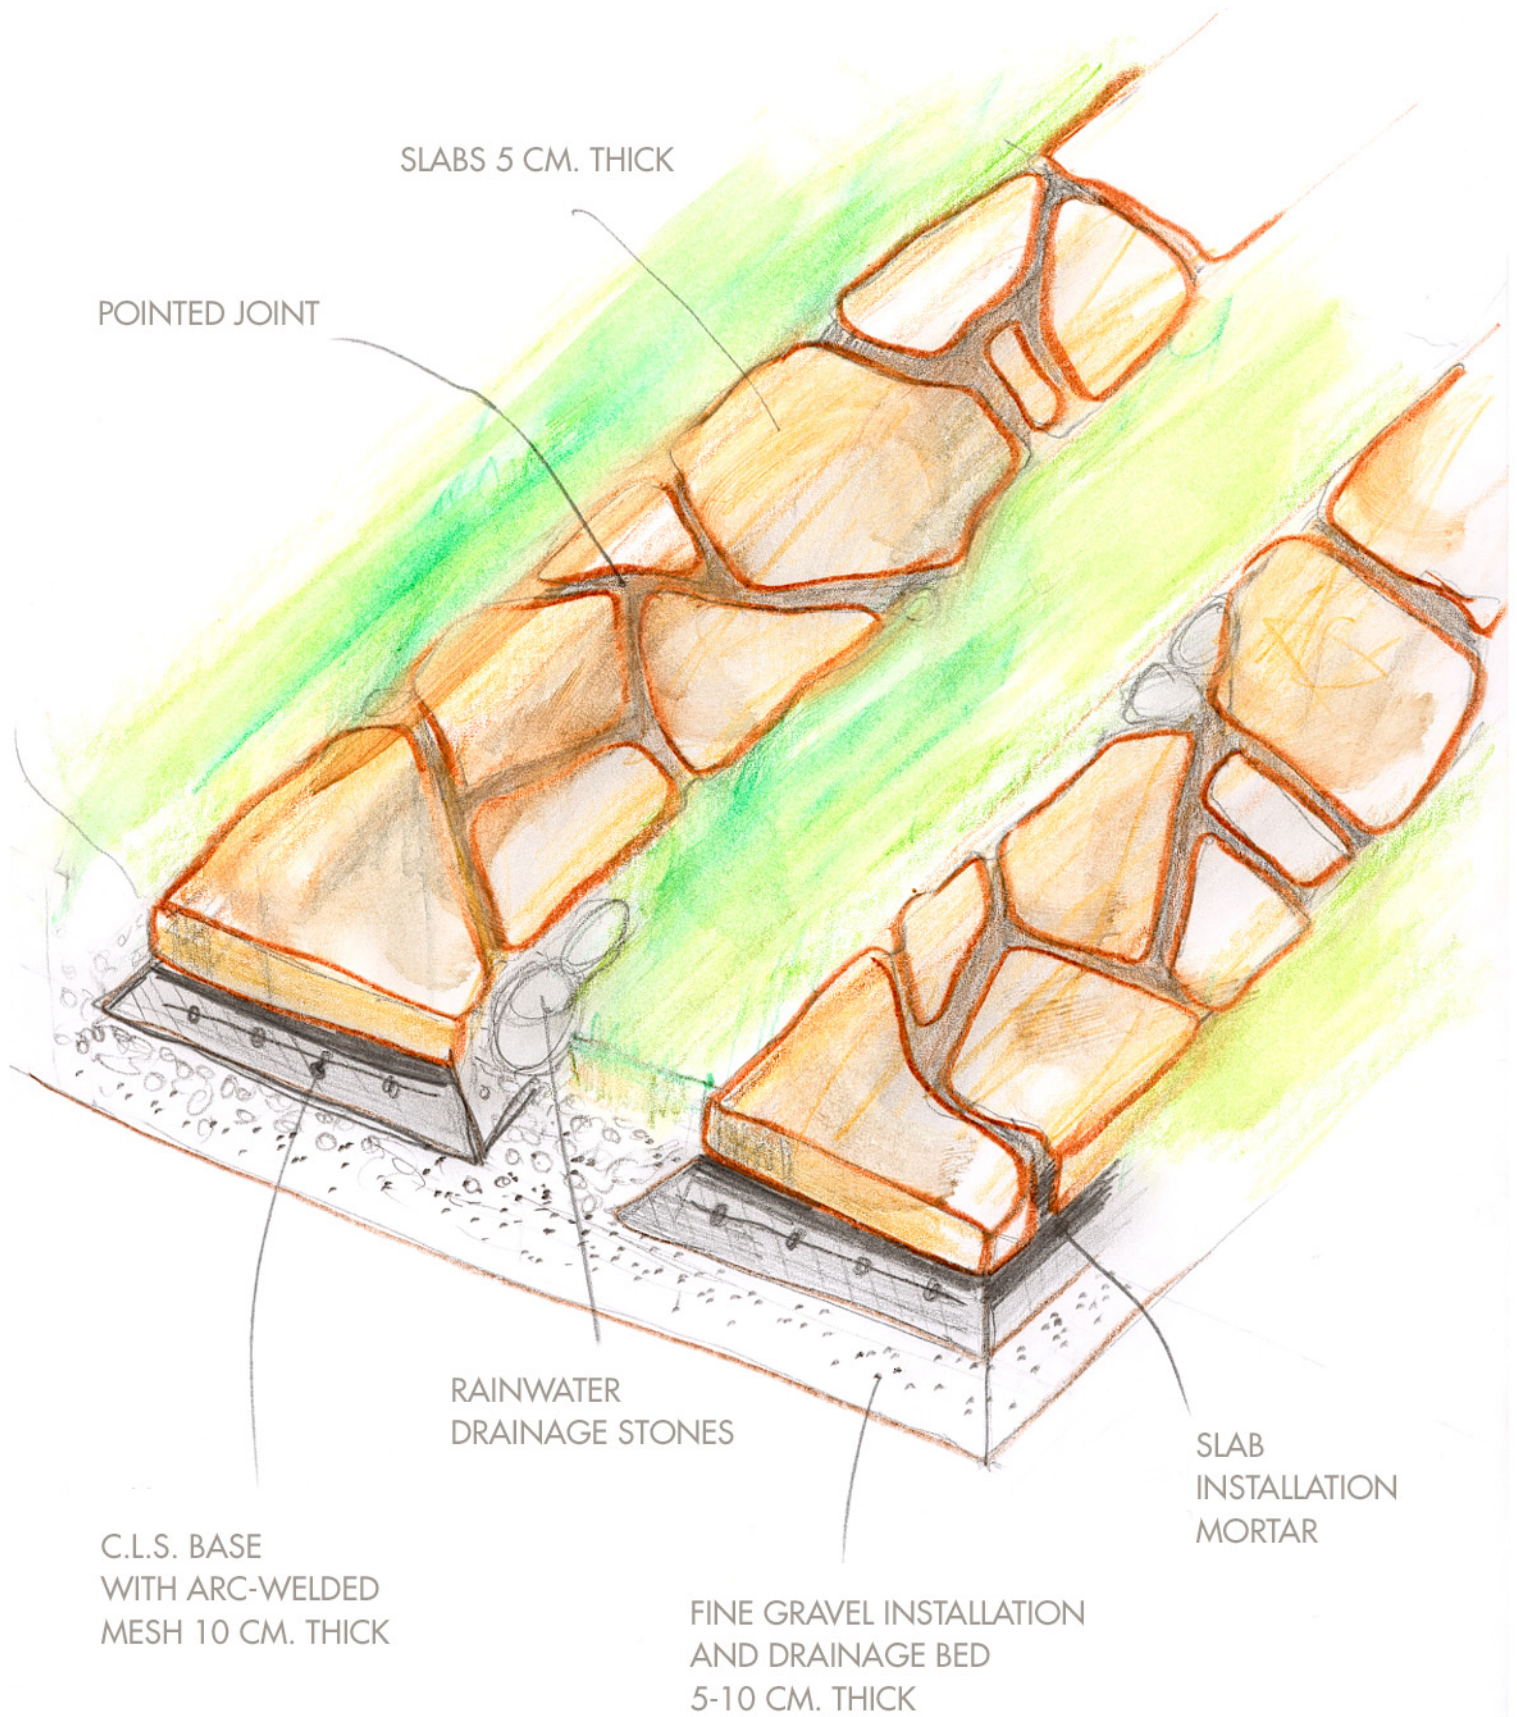

SLABS 5 CM. THICK

POINTED JOINT


RAINWATER  
DRAINAGE STONES

C.L.S. BASE  
WITH ARC-WELDED  
MESH 10 CM. THICK

FINE GRAVEL INSTALLATION  
AND DRAINAGE BED  
5-10 CM. THICK

SLAB  
INSTALLATION  
MORTAR



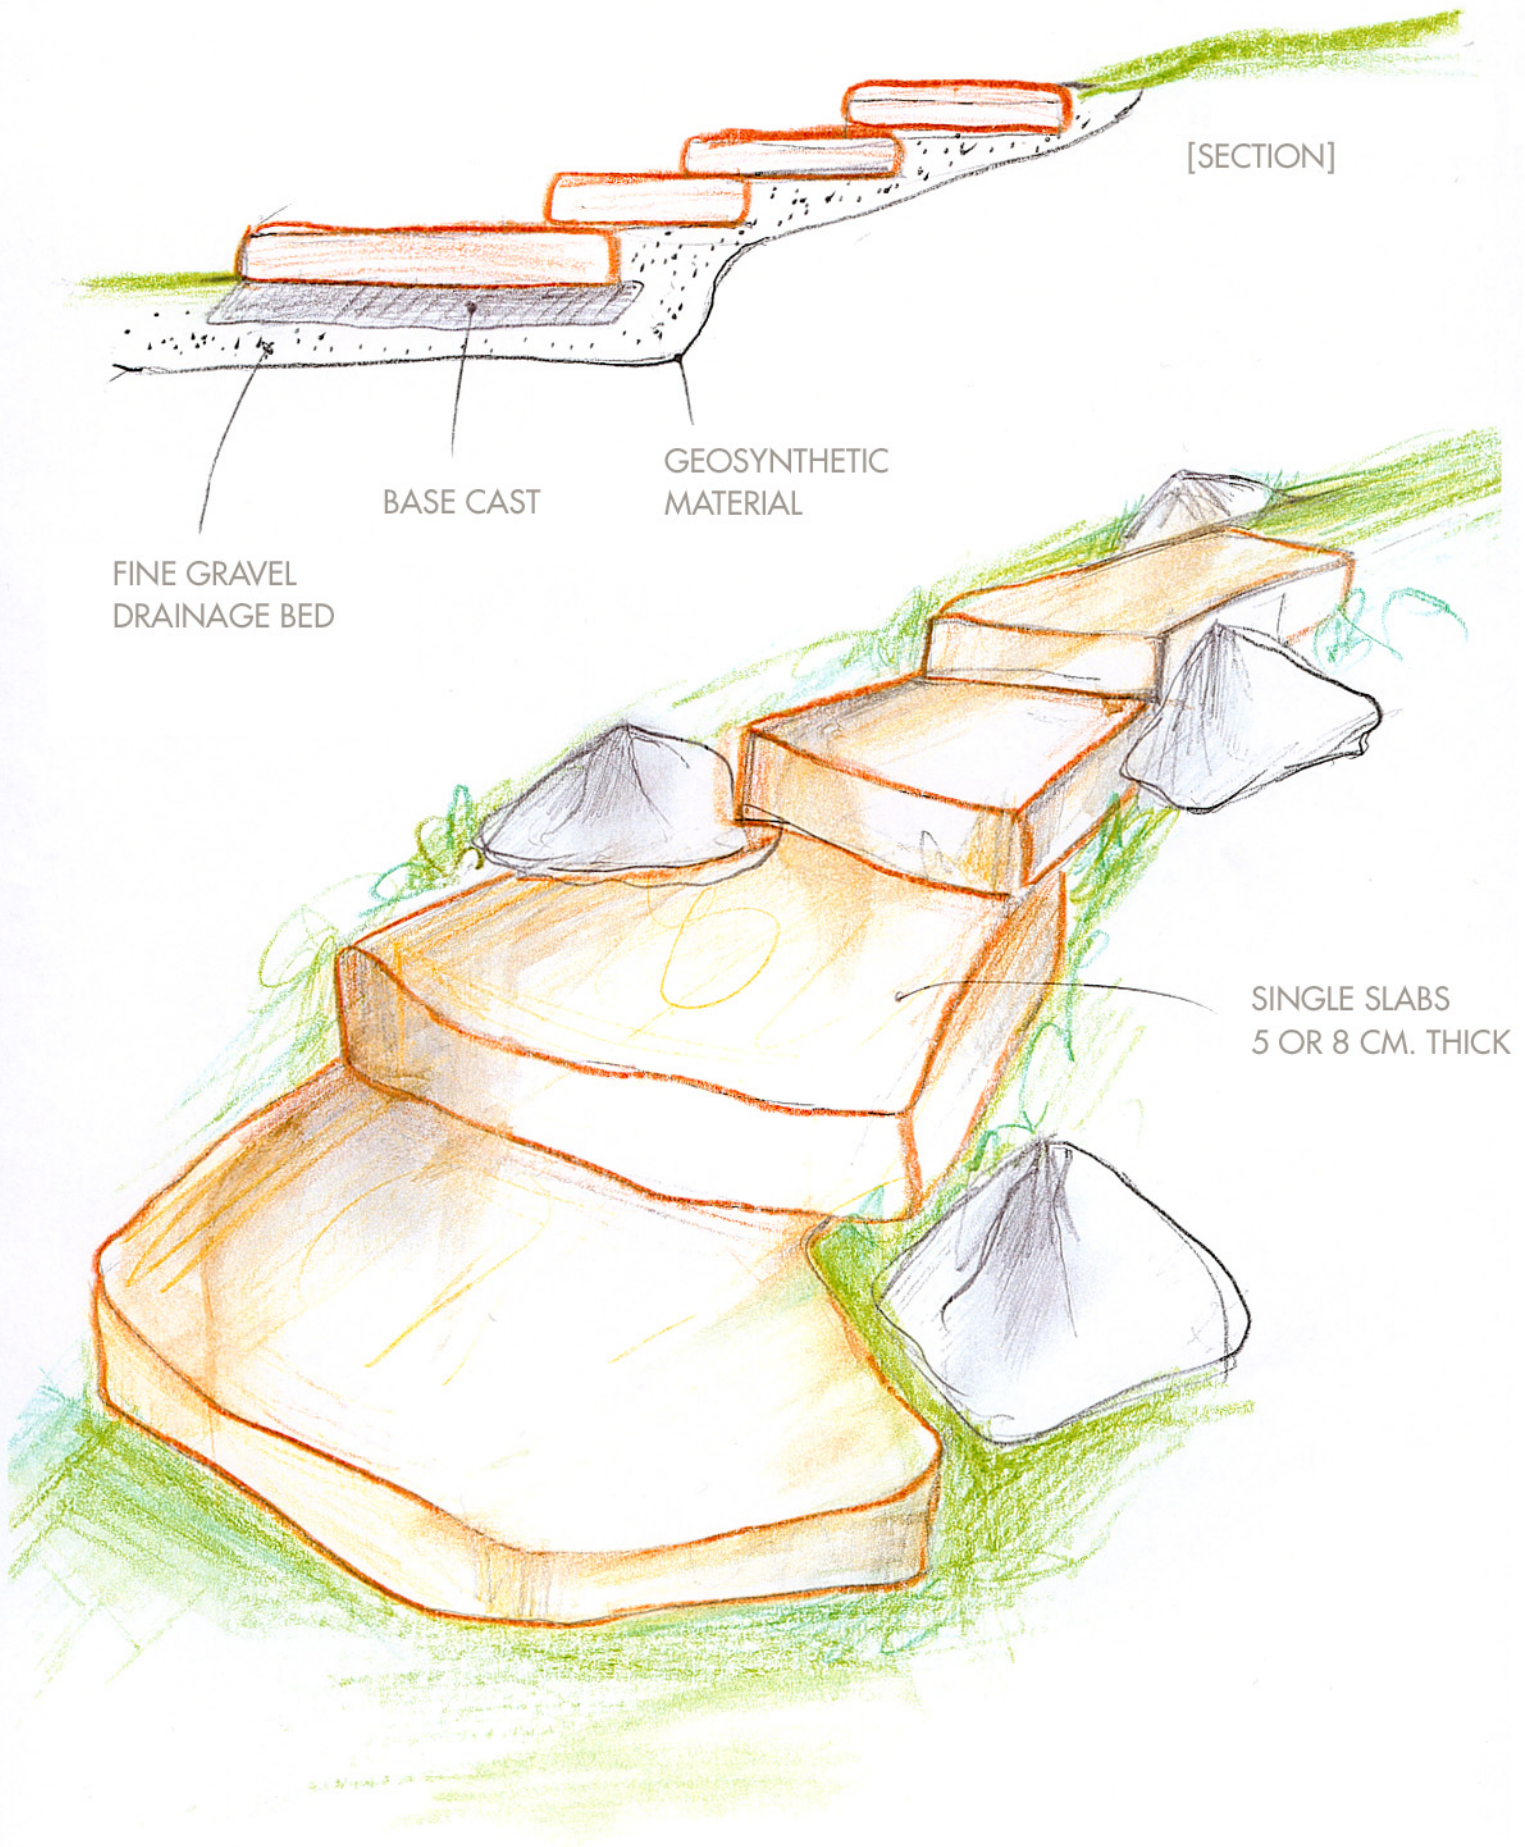

[SECTION]


GEOSYNTHETIC  
MATERIAL

BASE CAST

FINE GRAVEL  
DRAINAGE BED

SINGLE SLABS  
5 OR 8 CM. THICK



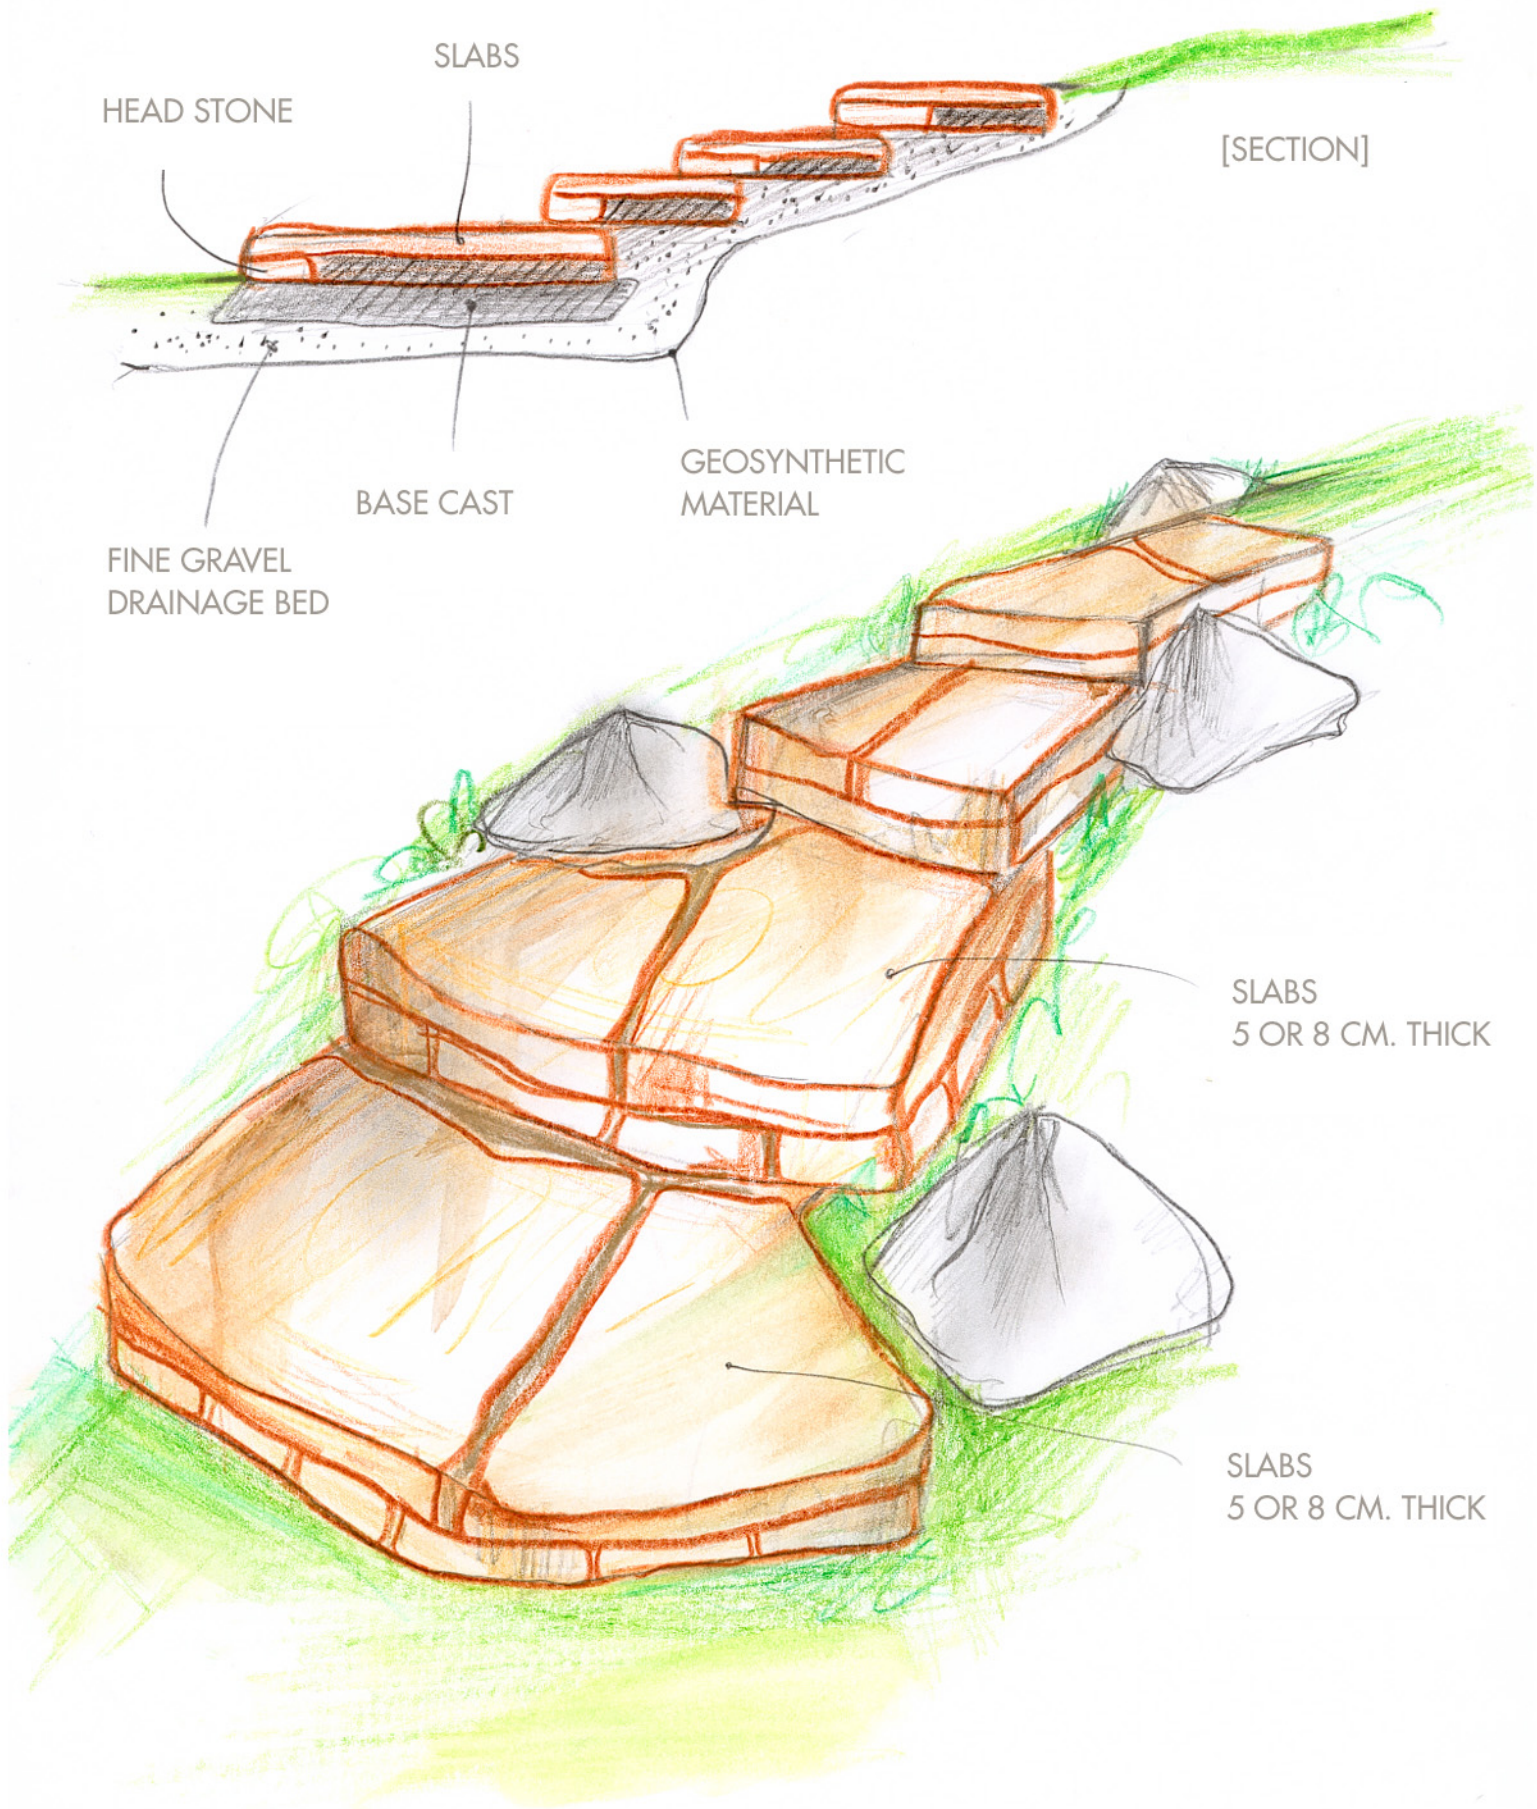



PAVING SLABS 5 CM. THICK

